
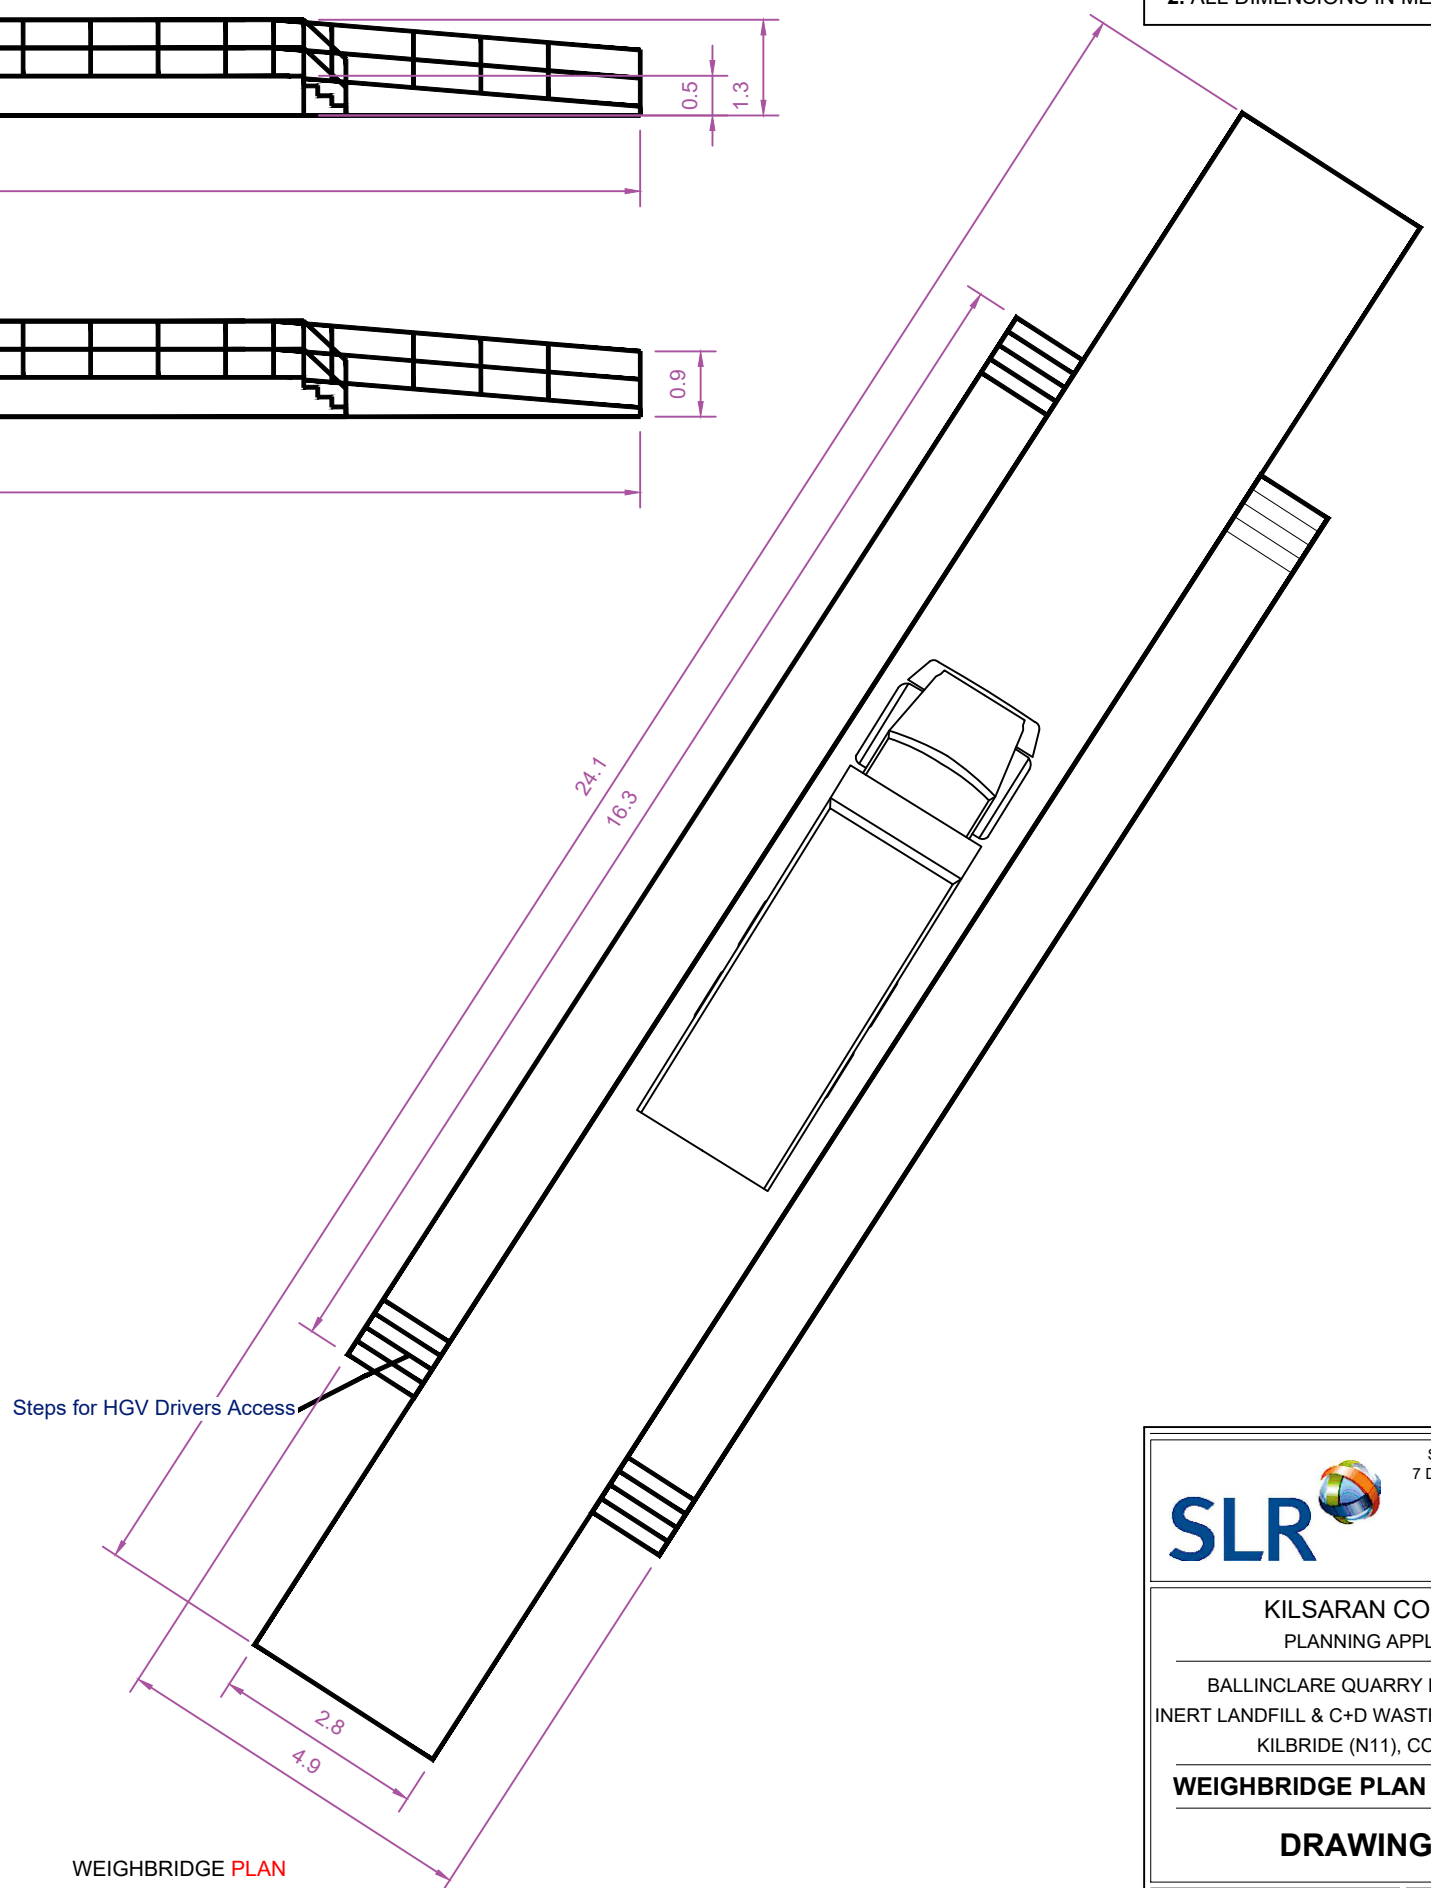
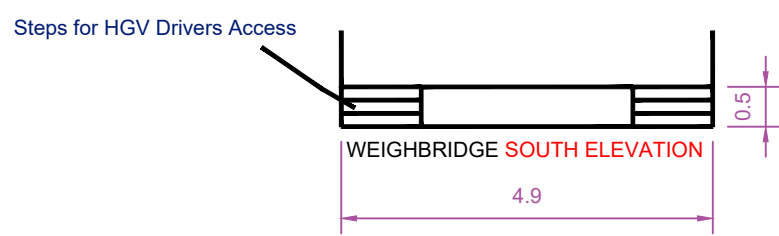
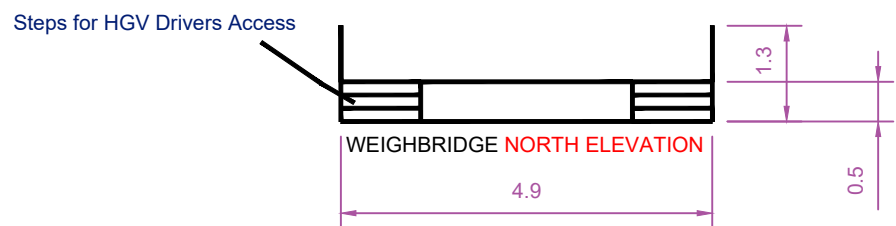
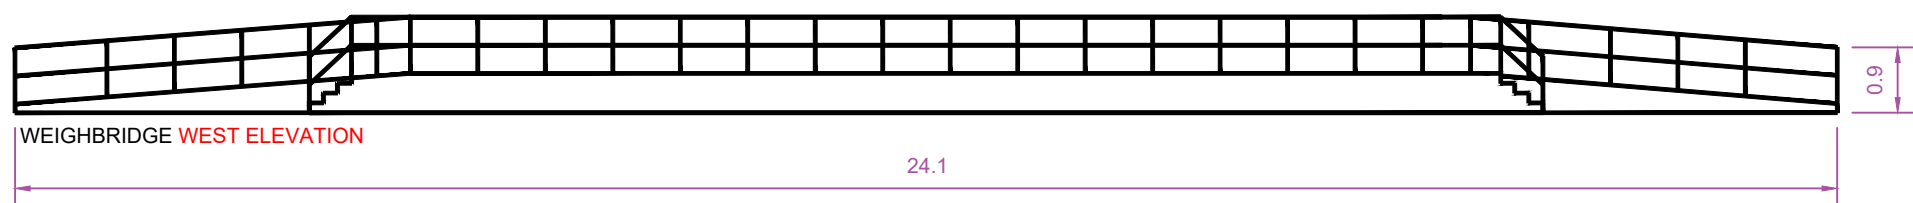


NOTES

- REFER TO **FIGURE 2-2** FOR LOCATION OF PROPOSED WEIGHBRIDGE
- ALL DIMENSIONS IN METERS

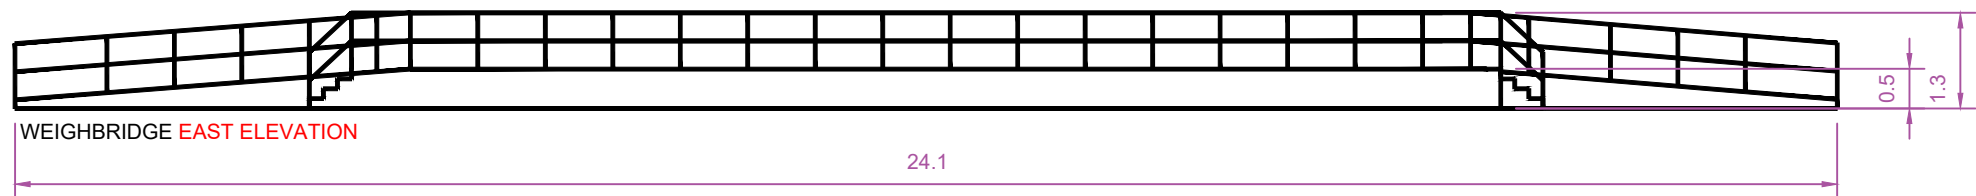

SLR SLR CONSULTING IRELAND
 7 DUNDRUM BUSINESS PARK
 WINDY ARBOUR
 DUBLIN 14
 T: +353-1-2964667
 F: +353-1-2964676
 www.slrconsulting.com

KILSARAN CONCRETE
 PLANNING APPLICATION

BALLINCLARE QUARRY RESTORATION &
 INERT LANDFILL & C+D WASTE RECOVERY FACILITY
 KILBRIDE (N11), CO. WICKLOW

WEIGHBRIDGE PLAN & ELEVATIONS

DRAWING PL07

Scale 1:100 @ A3 Date APRIL 2021

00036.00080.0.16.FIG 2-6.Weighbridge Plan Elevations.dwg