

KEY:

Existing Fence	
Existing Edge of Road	
Existing Road Width	
Existing Road Surface	
Proposed Passing Bays	
Proposed Road Strengthening	
Existing Wall	
Electricity Pole/Cable	
Telegraph Pole/Cable	
Existing Hedgerow	
Existing Bottom of Bank	
Existing Top of Bank	
Proposed Widening to 6m	
Centreline where 6m Achievable	
Centreline where 6m not Achievable	
Widening to 6m Proposed (General)	

Note:
80mm overlay to be applied over full length of L1157 between R772 and existing development site access

Note:
Where road strengthening works carried out the carriageway will be widened to a minimum width of 5.5m and 5.7m where achievable



Suite No. 5, Gowra Plaza
Bracktown Business Park,
D15 R59T

Tel: +353 (0)1 825 3015
Email: info@trafficwise.ie
Website: www.trafficwise.ie

project
Kilsaran Concrete, Ballinclare, Co. Wicklow
Proposed Backfill and Restore


stage
Planning Application

title
Proposed Strengthening Works

contents
Locations of proposed carriageway strengthening works.
Note entire carriageway to receive final overlay 50mm-70mm wearing course.

surveyed TECHSOL June 2019	drawn TWL	checked JMK	date Aug 2020
---	---------------------	-----------------------	-------------------------

scale Not to Scale

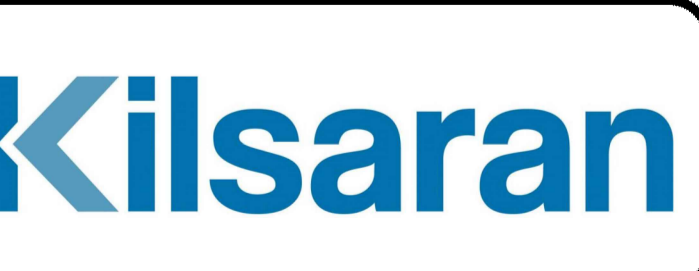

drawing no. 02991-20-ST-00	revision
--------------------------------------	-----------------