




SECTION A-A' 1:500

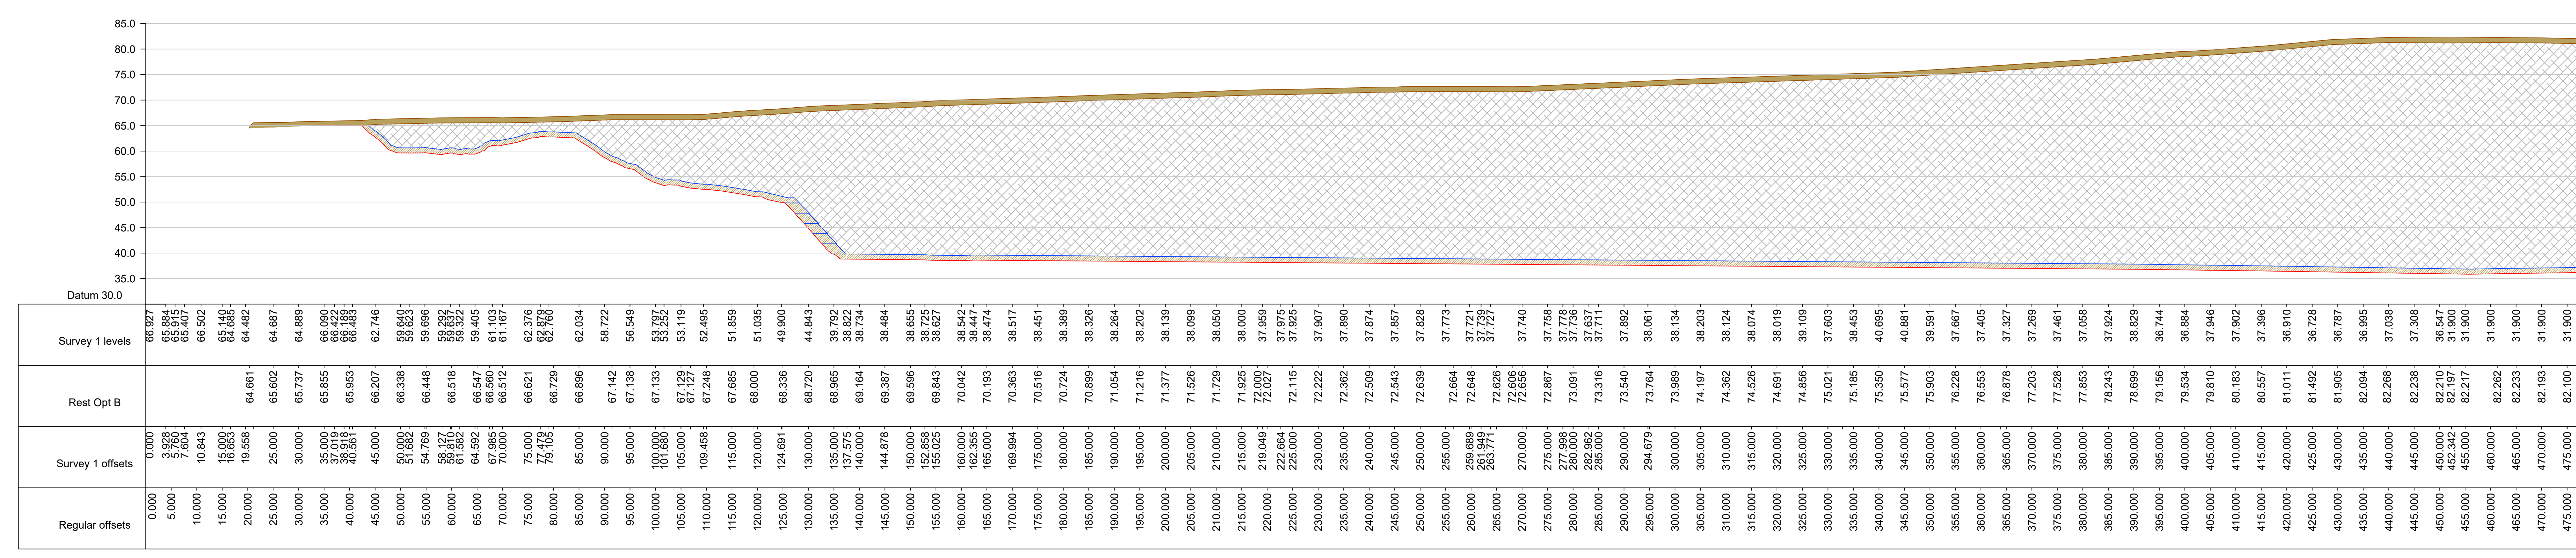

SECTION B-B' (PART 1) 1:500

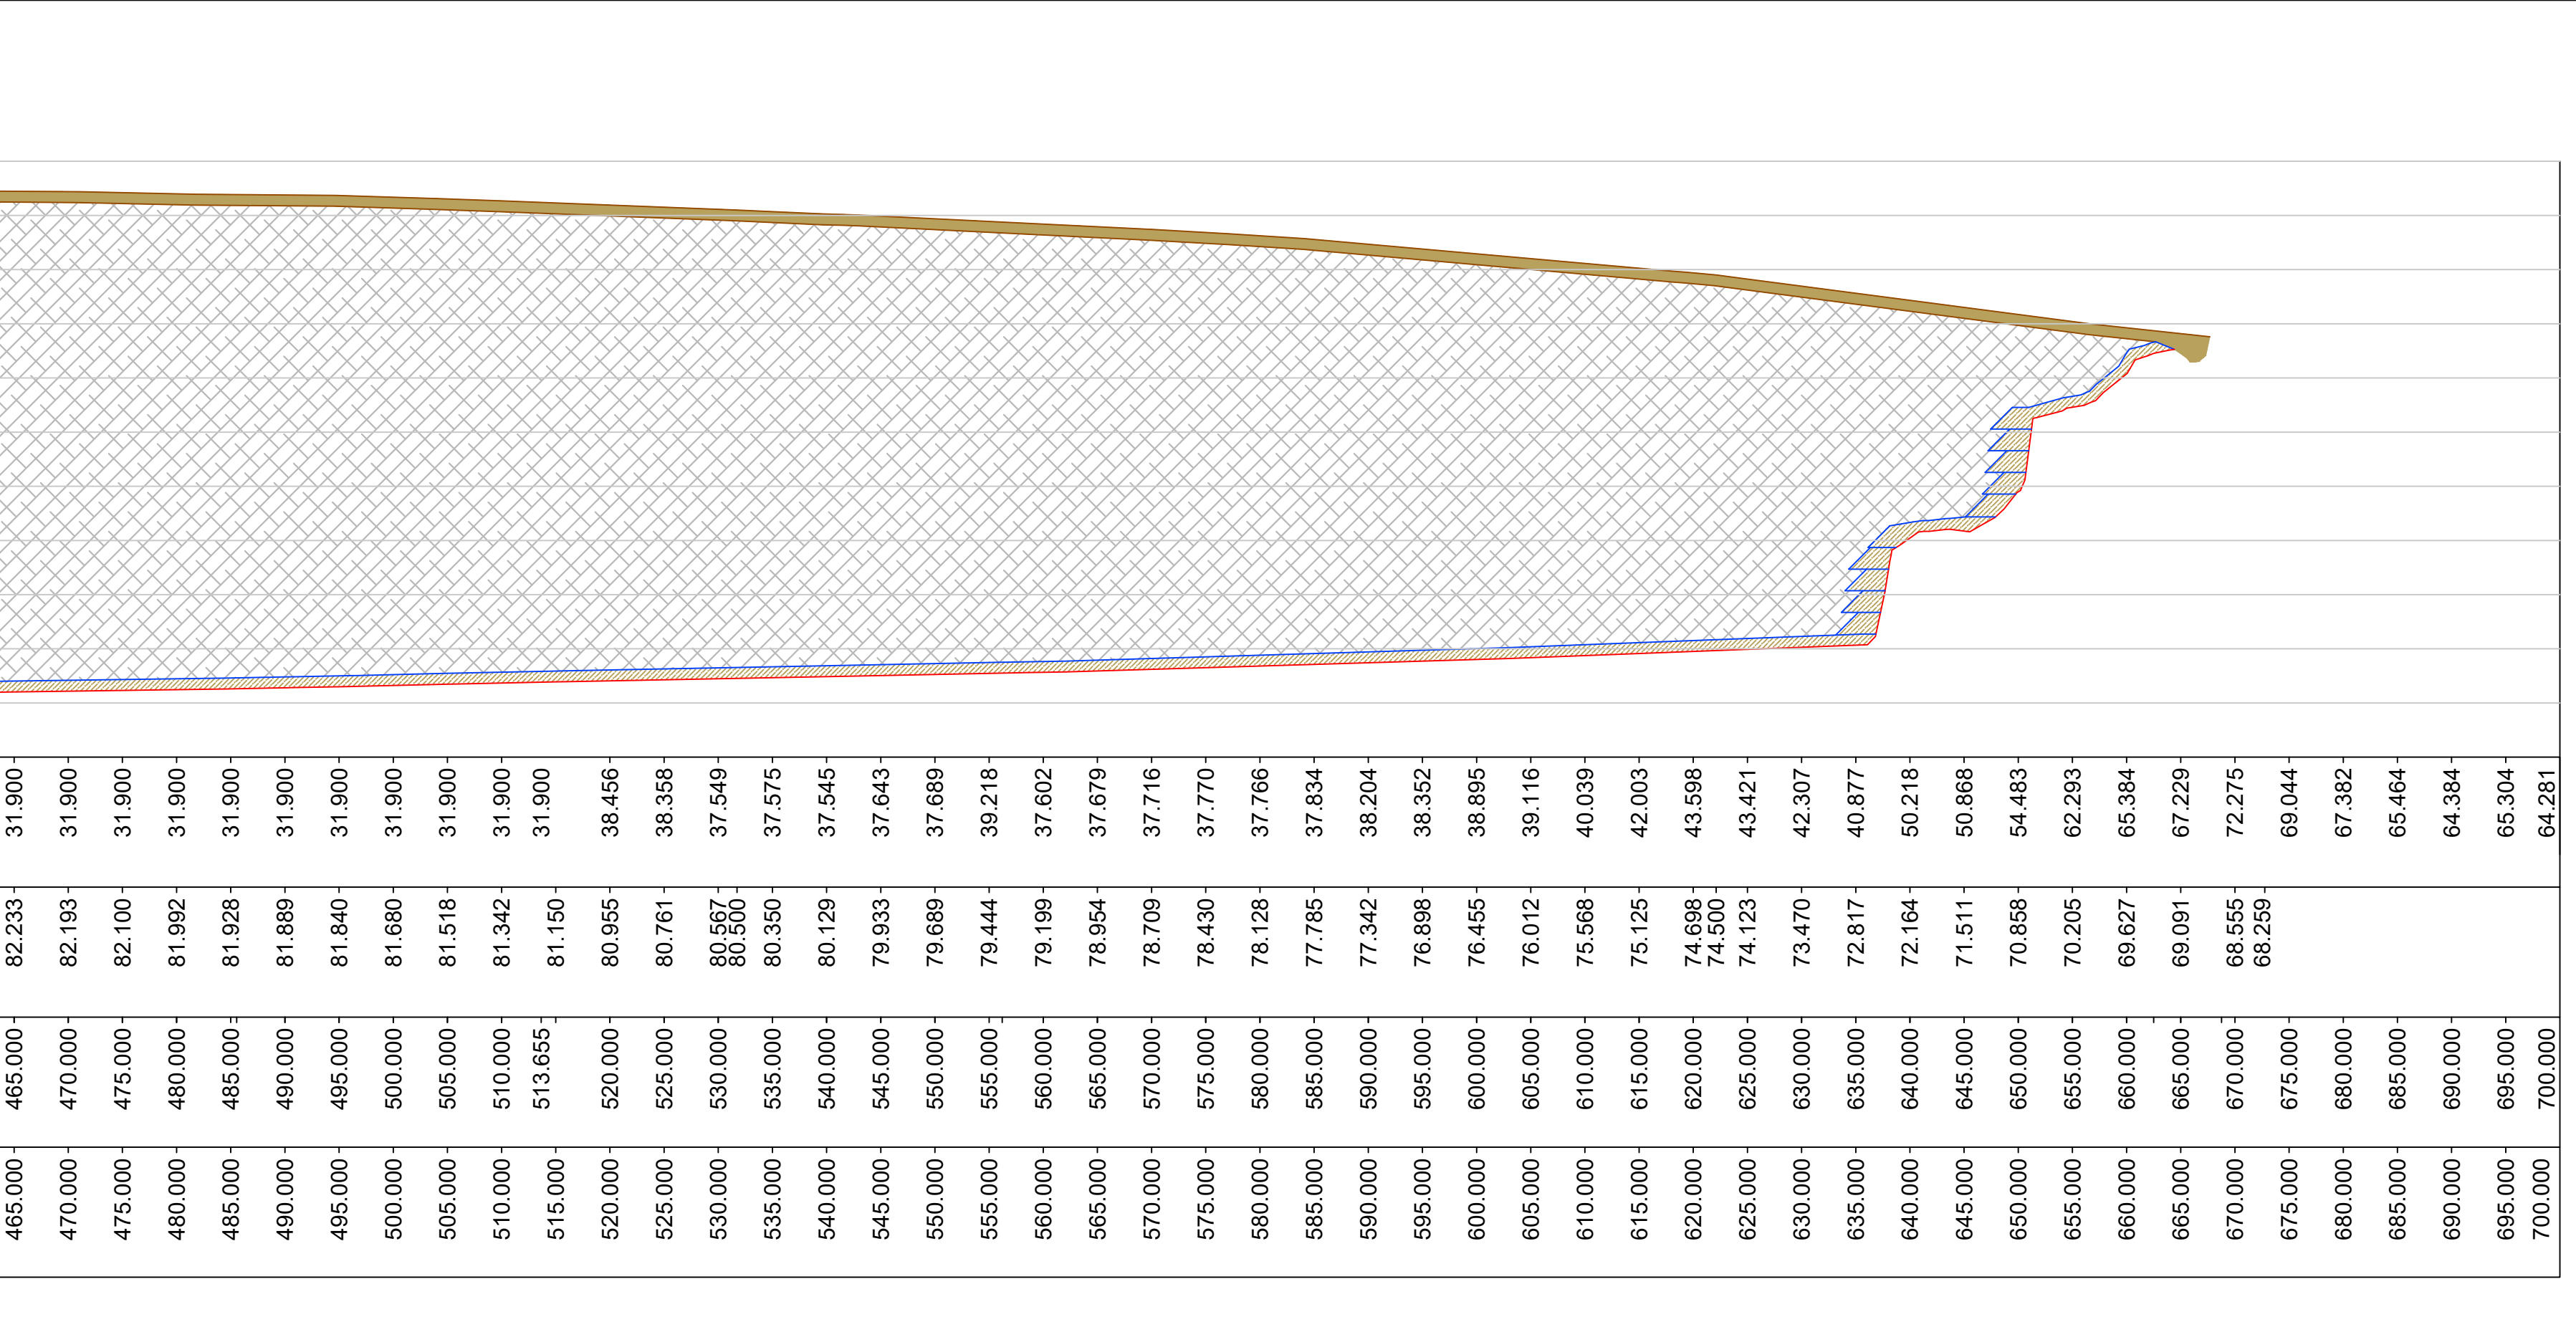

SECTION B-B' (PART 2) 1:500

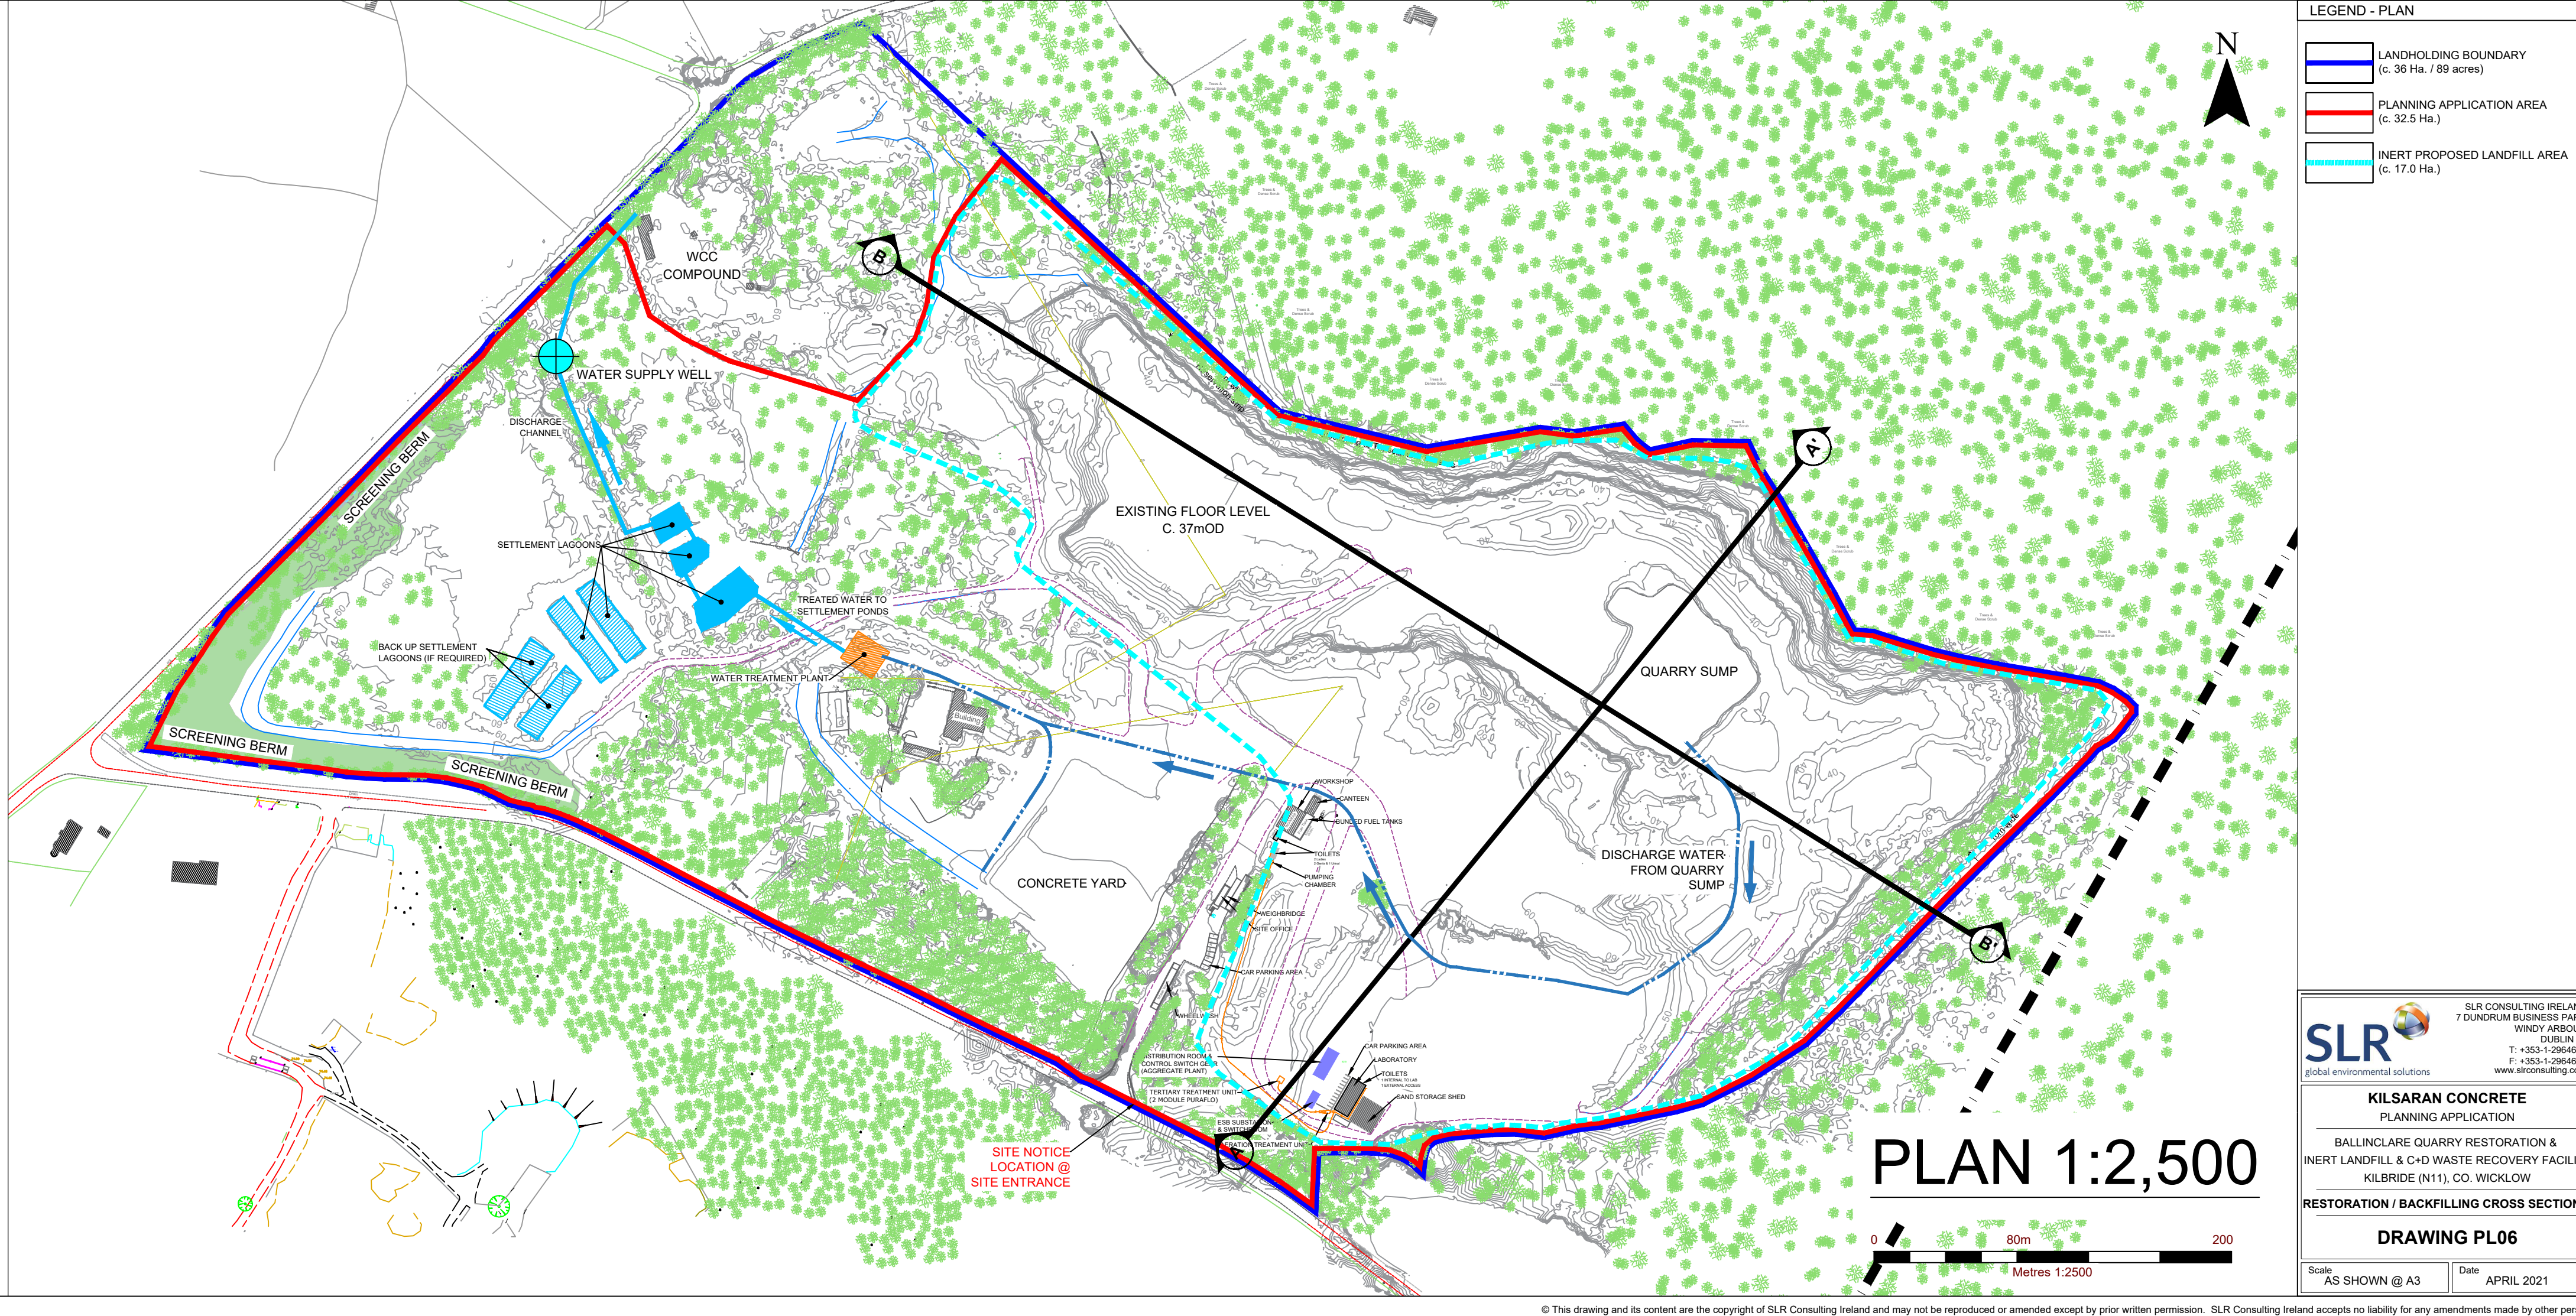

NOTES

- EXTRACT FROM ORDINANCE SURVEY 6 HIGH MAPPING WWD3 & WWD31
- ORDINANCE SURVEY IRELAND LICENCE NO. CHALERS03 (C) ORDINANCE SURVEY IRELAND GOVERNMENT OF IRELAND
- EXISTING SURVEY (MAY 2016) PROVIDED BY KILSARAN

LEGEND

- EXISTING LEVELS
- PROPOSED FORMATION LEVELS
- PROPOSED FINAL RESTORATION LEVELS
- PROPOSED BASAL AND SIDEWALL LINING
- ENGINEERED MINERAL LINER
- INERT WASTE / SOILS
- RESTORATION SOILS

LEGEND - PLAN

- LANDHOLDING BOUNDARY (c. 30 HA / 69 acres)
- PLANNING APPLICATION (c. 32.3 HA)
- INERT PROPOSED LANDFILL AREA (c. 17.2 HA)

PLAN 1:2,500

SLR
global environmental solutions

KILSARAN CONCRETE
PLANNING APPLICATION
BALLINCLARE QUARRY RESTORATION & INERT LANDFILL & C-O WASTE RECOVERY FACILITY
KILBROE (N15), CO. WICKLOW
RESTORATION / BACKFILLING CROSS SECTIONS
DRAWING PLO6

AS SHOWN @ A3 Date APRIL 2021