

Chainage +000.000 to +310.000



10 Google: 52.924301, -6.118987



11 Google: 52.924089, -6.117048





Chainage +310.000 to +510.000



9 Google: 52.924617, -6.120222



10 Google: 52.924301, -6.118987

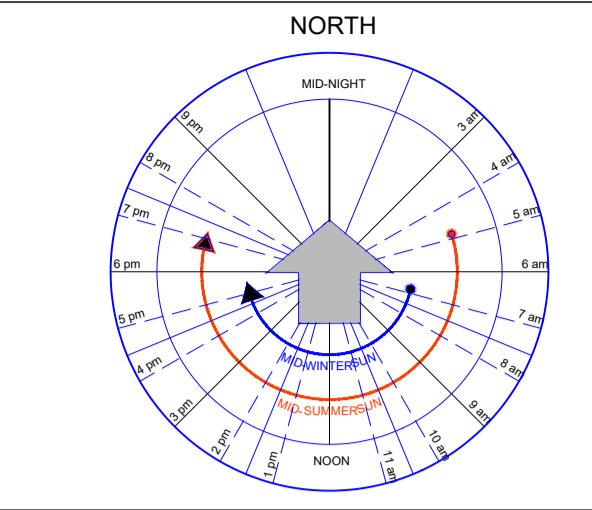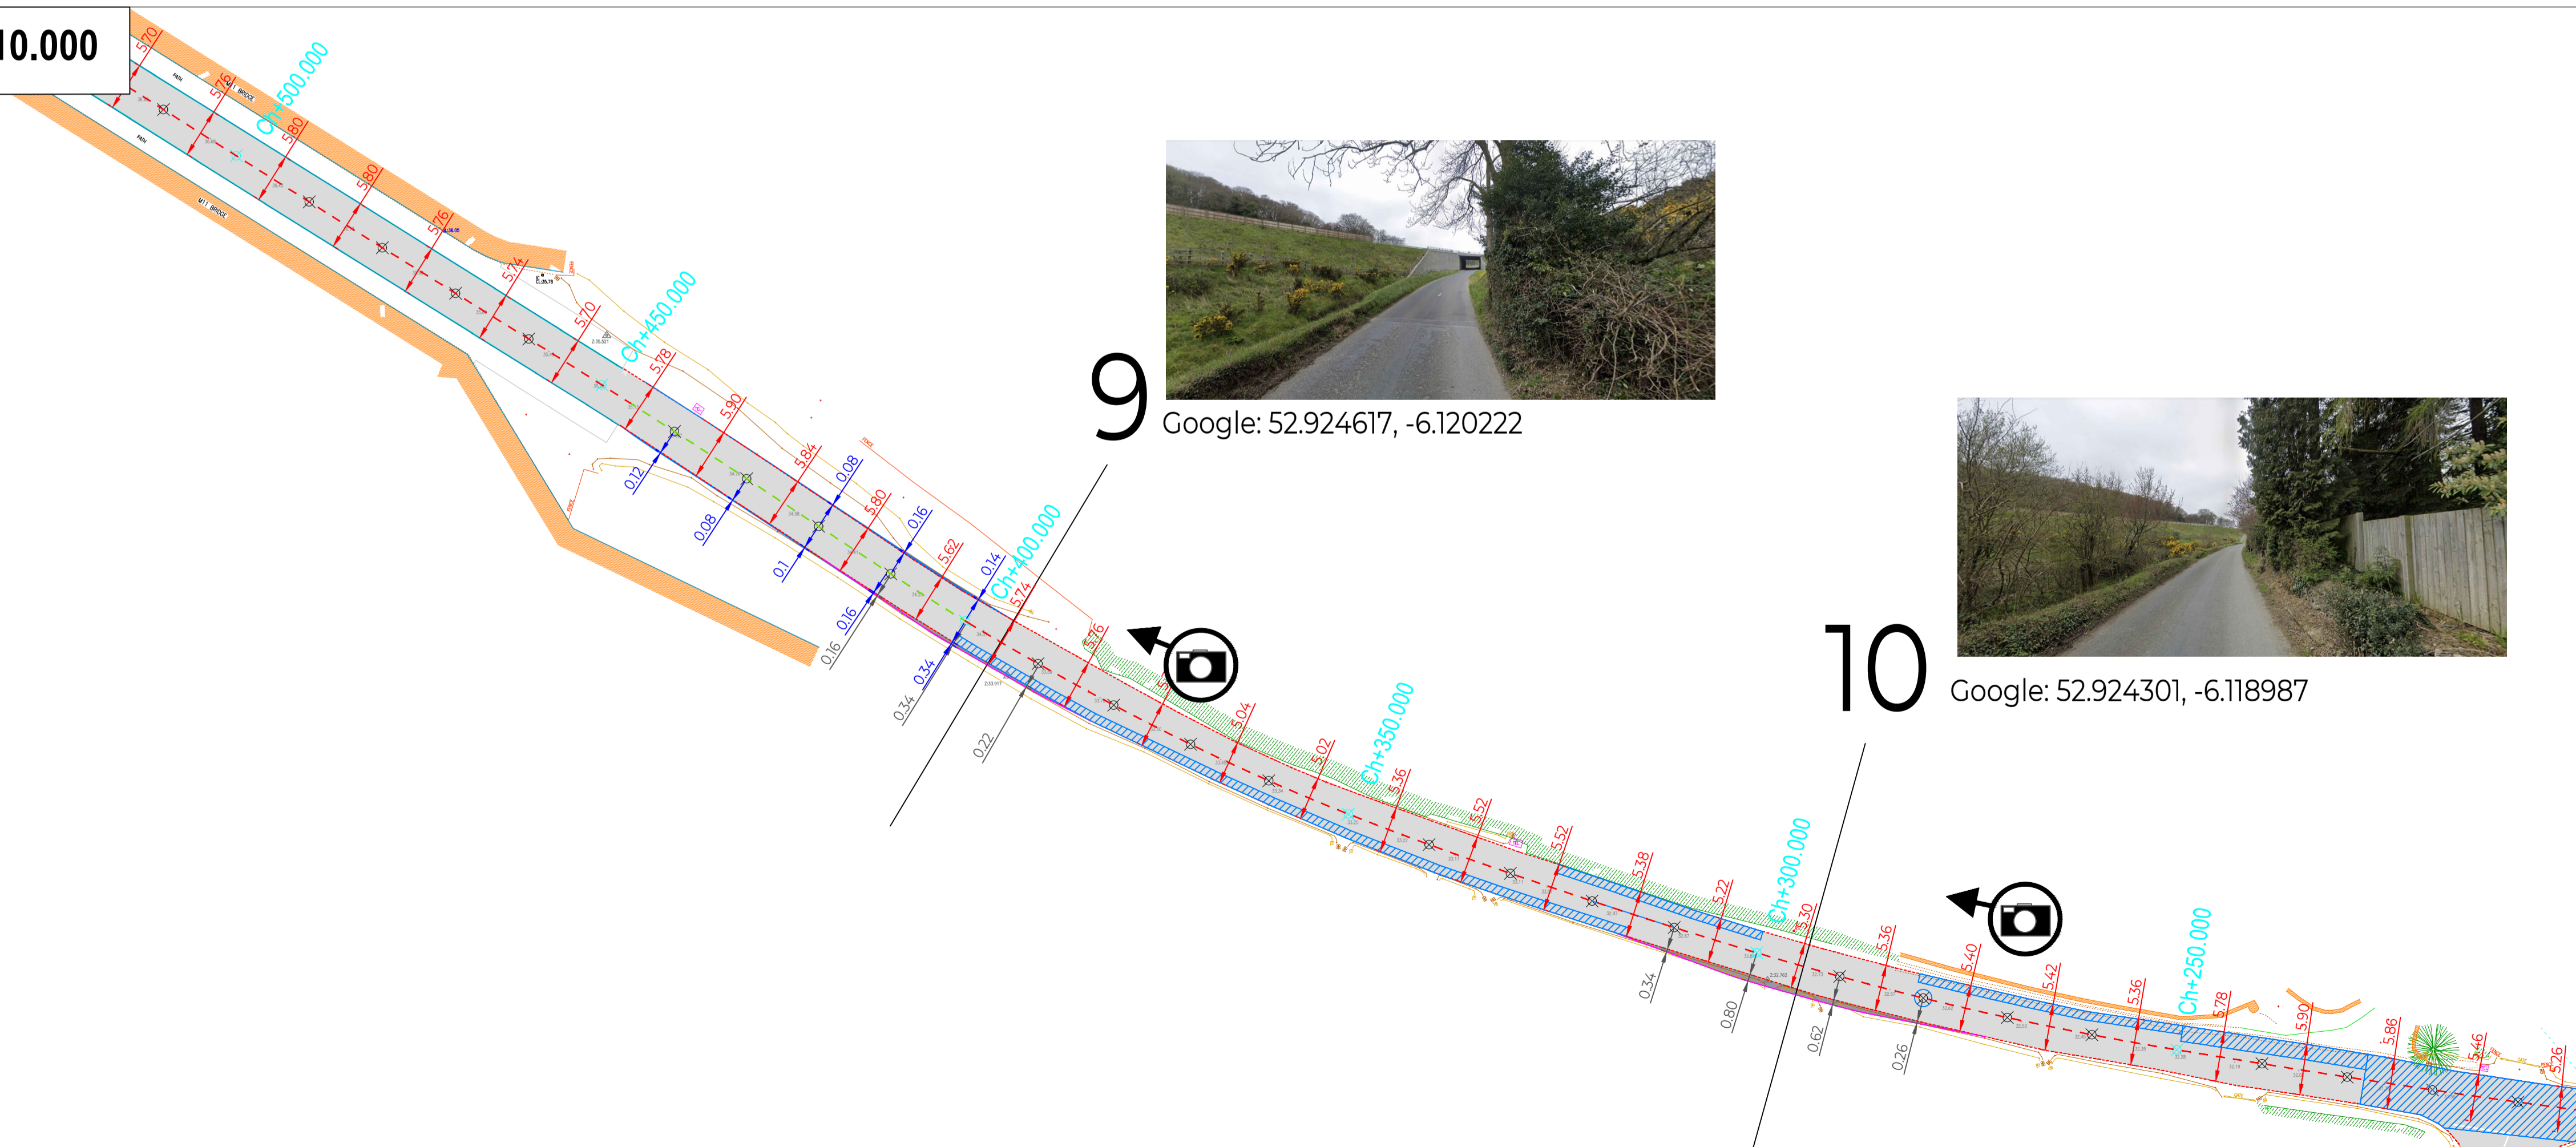

KEY:

- Existing Fence
- Existing Edge of Road
- Existing Road Width
- Existing Road Surface
- Proposed Passing Bays
- Proposed Road Strengthening
- Existing Wall
- Electricity Pole/Cable
- Telegraph Pole/Cable
- Existing Hedgerow
- Existing Bottom of Bank
- Existing Top of Bank
- Proposed Widening to 6m
- Centreline where 6m Achievable
- Centreline where 6m not Achievable
- Widening to 6m Proposed (General)

Note:
80mm overlay to be applied over full length of L1157 between R772 and existing development site access



Suite No. 5, Gowra Plaza, Bracktown Business Park, D15 R59T
Tel: +353 (0)1 425 3015
Email: info@trafficwise.ie
Website: www.trafficwise.ie

project
Kilsaran Concrete, Ballinclare, Co. Wicklow
Proposed Backfill and Restore

stage
Planning Application

title
Proposed Road Widening to 6.0m

contents
Proposed Carriageway Widening to 6.0m in addition to Passing Bays
(Proposed road strengthening works also shown ref. 02991-20-WD Drawing Series)

surveyed	drawn	checked	date
TECHSOL June 2019	TWL	JMK	Aug 2020

scale 1:500 [Do not Scale, use figured dimensions]



drawing no.	revision
02991-20-WD-01	